
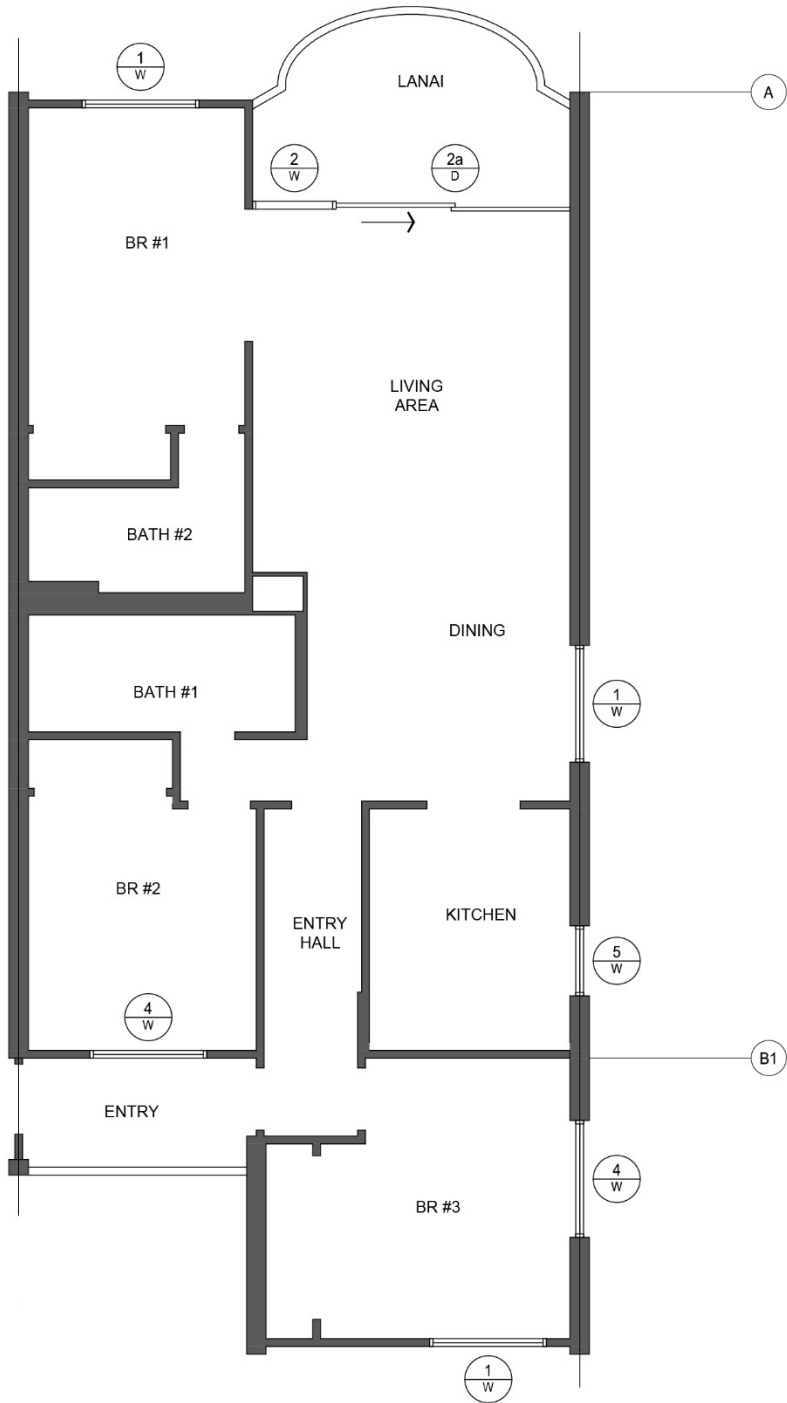



1 UNIT TYPE PLAN A
SCALE: 1/8" = 1'-0"

2 KEY PLAN
NTS

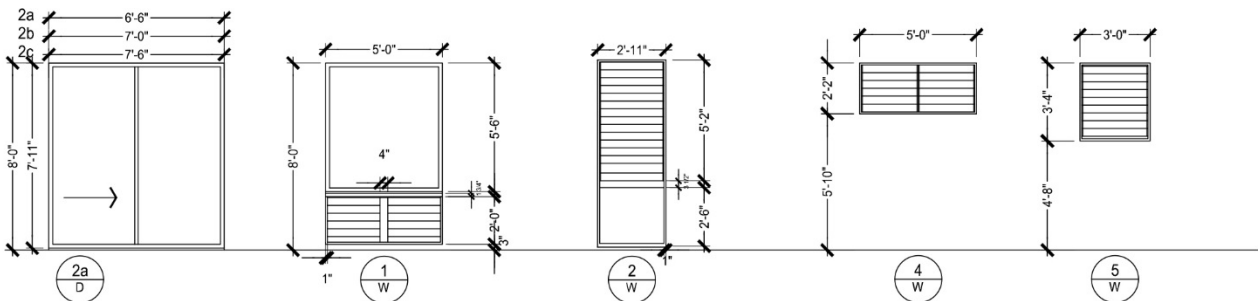


3 WINDOW ELEVATIONS - STACK 1 WING A
SCALE: 1/8" = 1'-0"

A
STACK 1

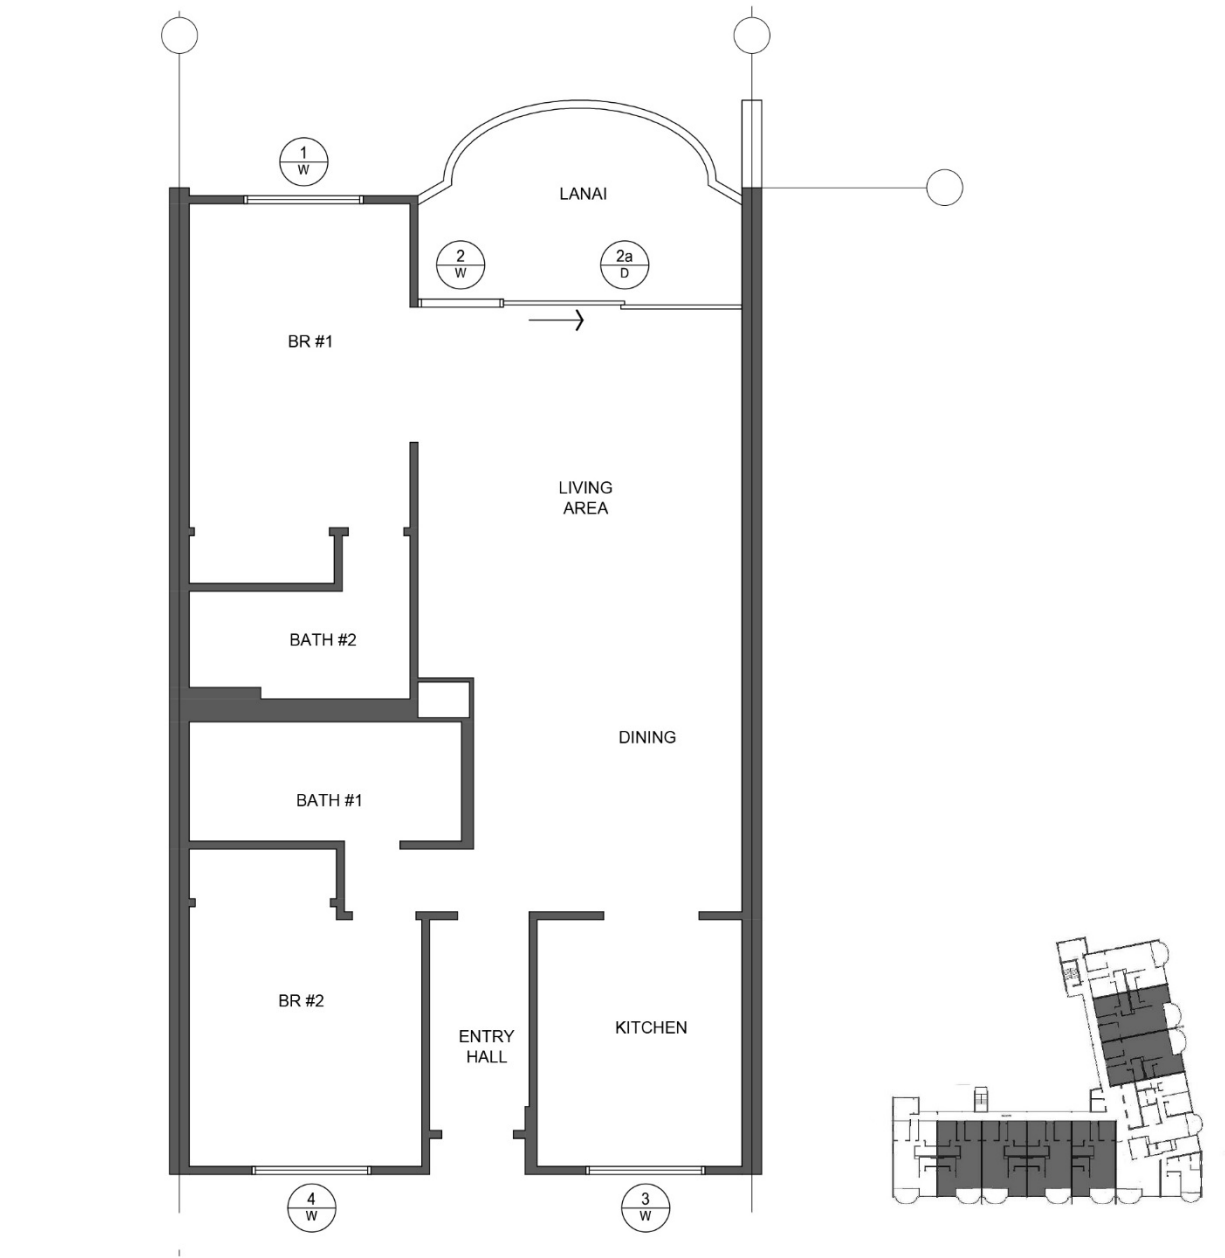



1 UNIT TYPE PLAN B
SCALE: 1/8" = 1'-0"

2 KEY PLAN
NTS

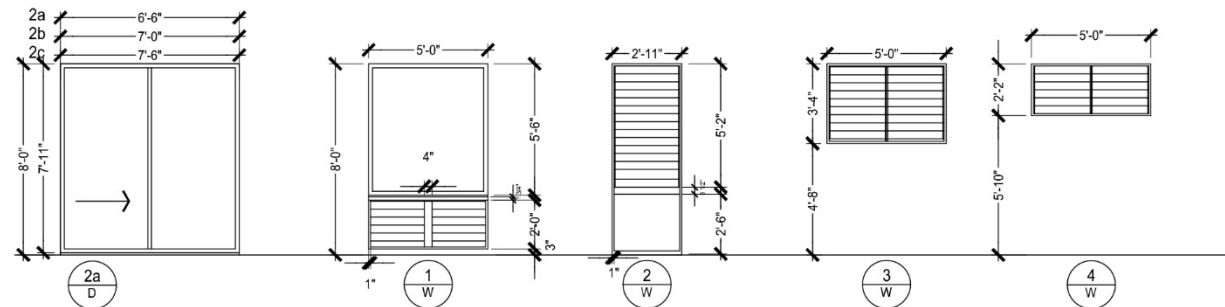


3 WINDOW ELEVATIONS - STACKS 2,3,4,5,8,9
SCALE: 1/8" = 1'-0"

B
STACK 2,3,4,5,8,9

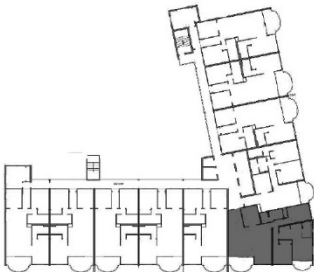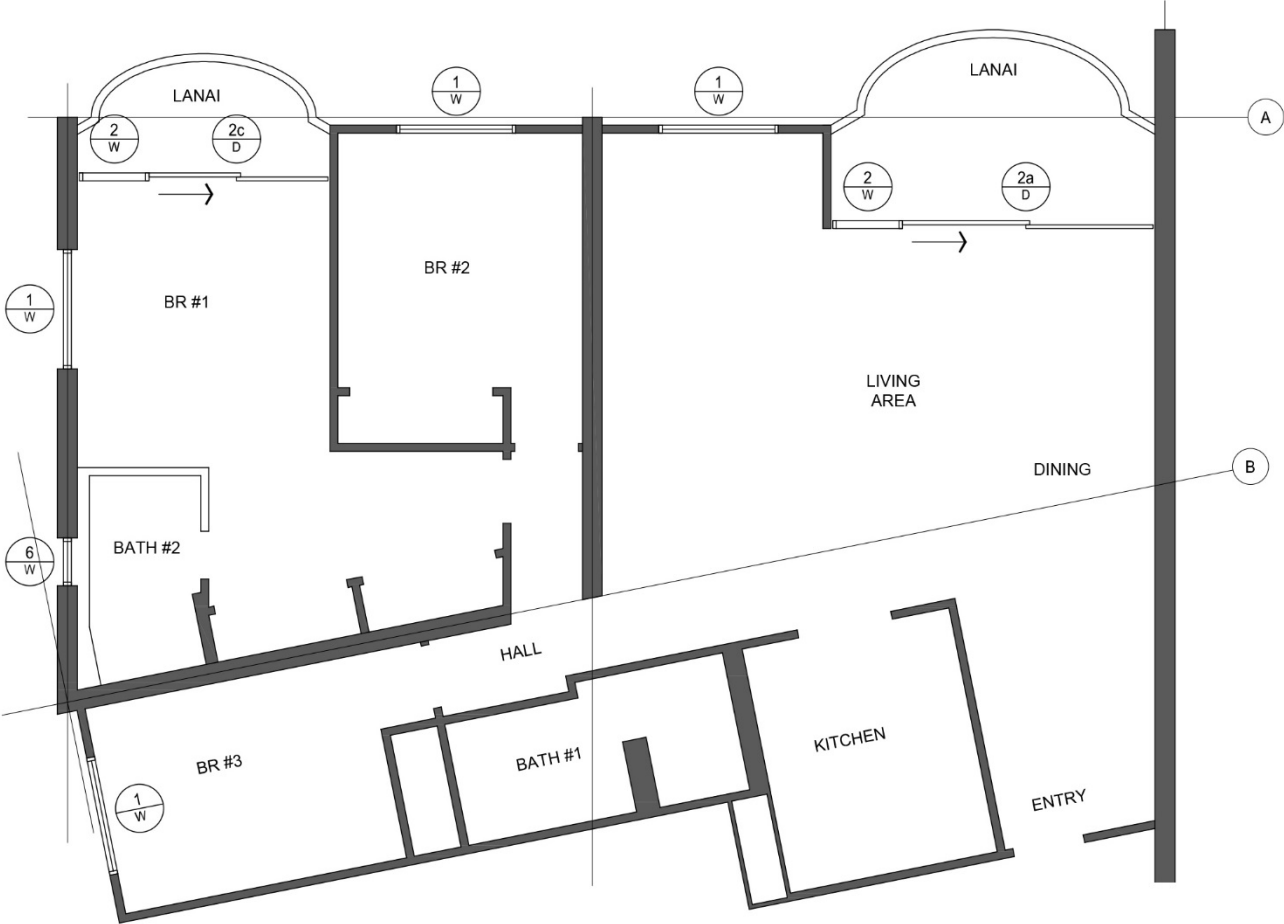


1 UNIT TYPE C PLAN
SCALE: 1/8" = 1'-0"

2 KEY PLAN
NTS

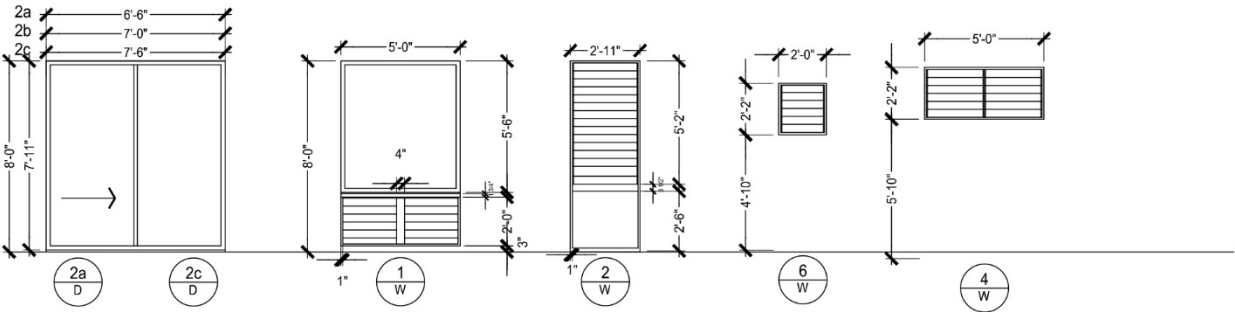


3 WINDOW ELEVATIONS - STACK 6
SCALE: 1/8" = 1'-0"

C
STACK 6

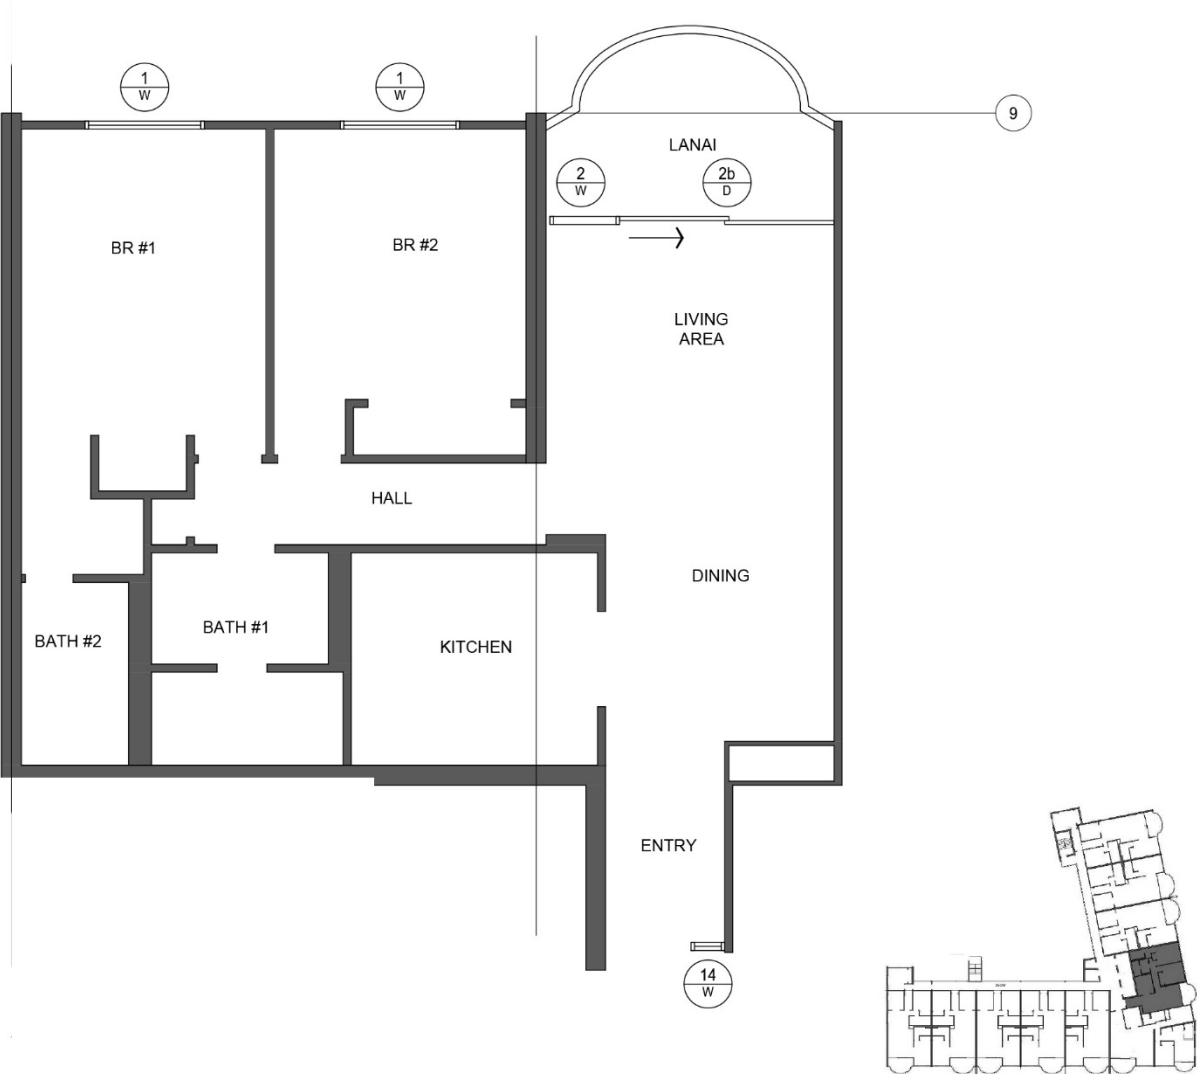



1 UNIT TYPE D PLAN
SCALE: 1/8" = 1'-0"

2 KEY PLAN
NTS

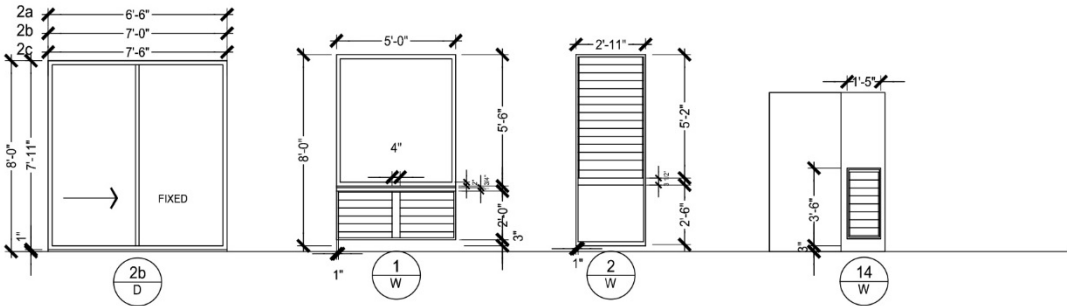


3 WINDOW ELEVATIONS -STACK 7
SCALE: 1/8" = 1'-0"

D
STACK 7

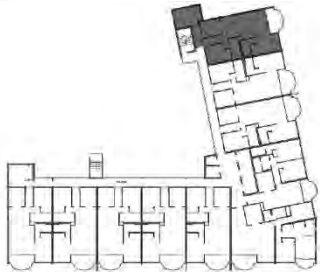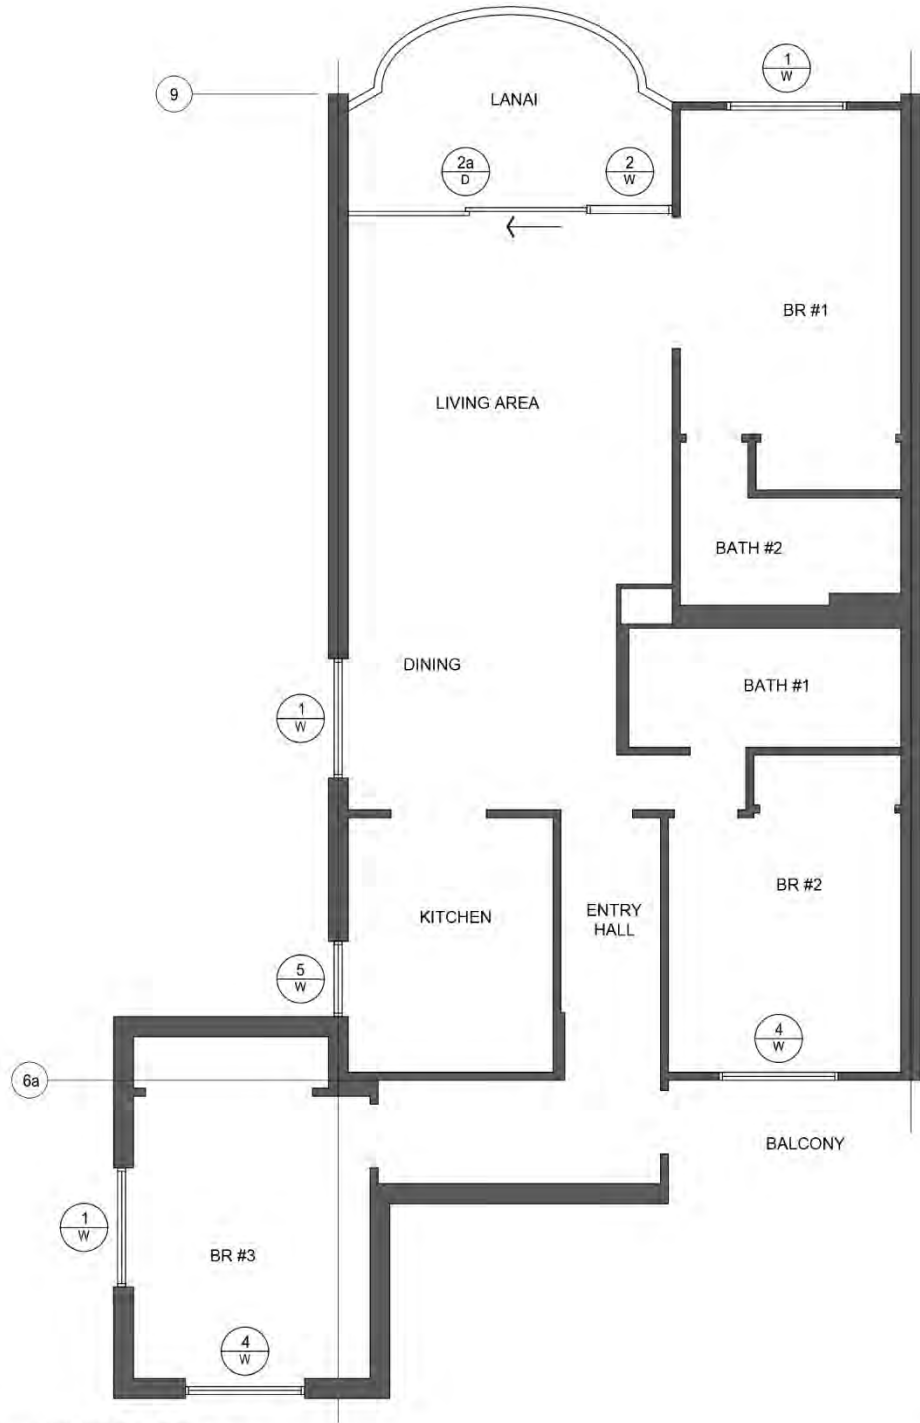


1 UNIT TYPE E PLAN
SCALE: 1/8" = 1'-0"

2 KEY PLAN
NTS

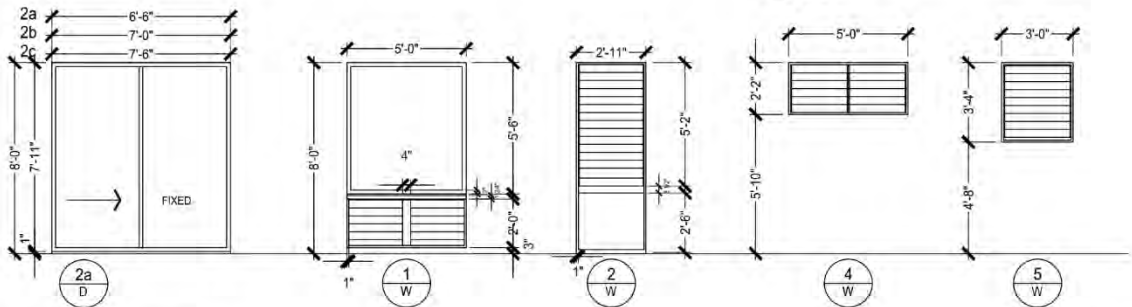


3 WINDOW ELEVATIONS -UNIT 10
SCALE: 1/8" = 1'-0"


E
STACK 10

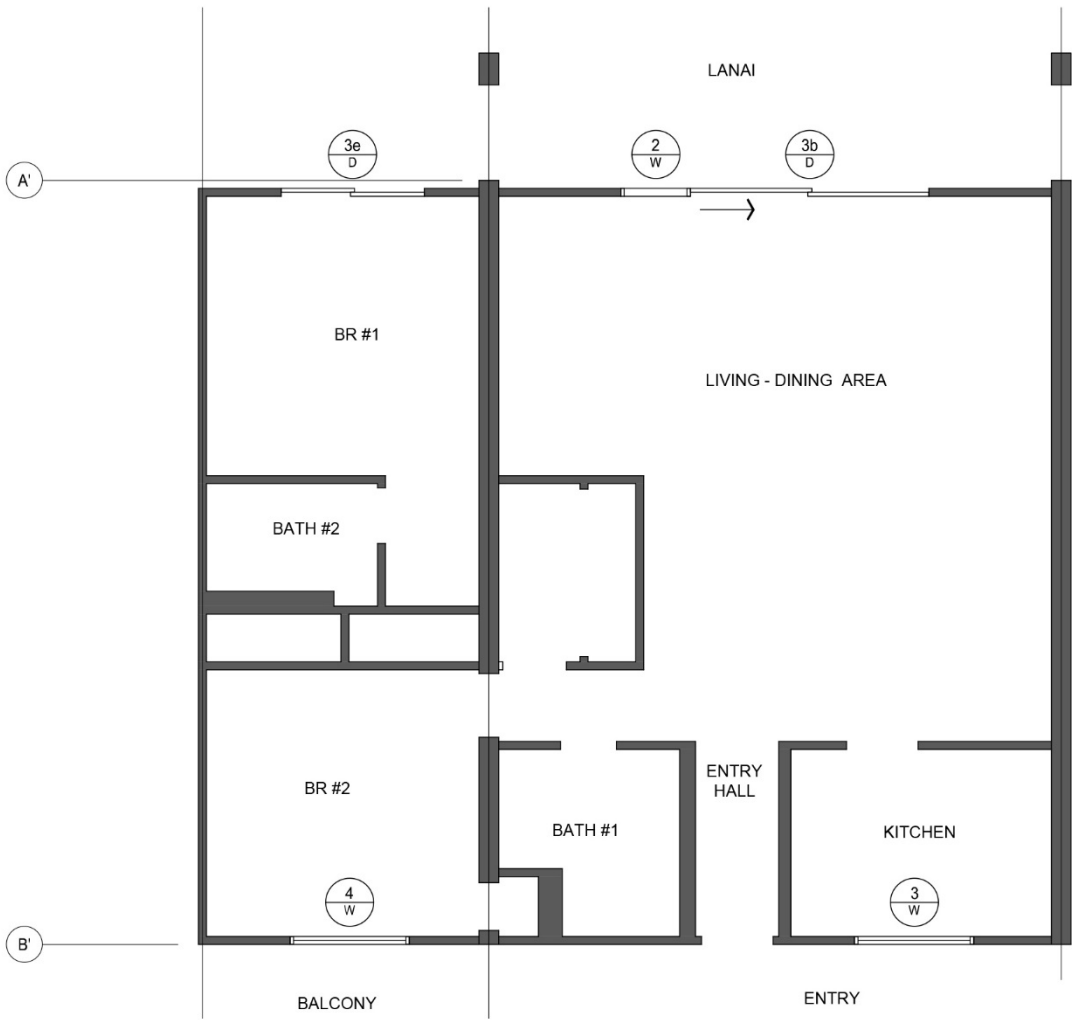

1 UNIT TYPE G PLAN
SCALE: 1/8" = 1'-0"

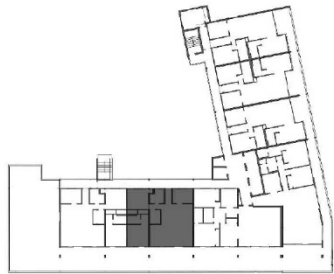


2 KEY PLAN
NTS

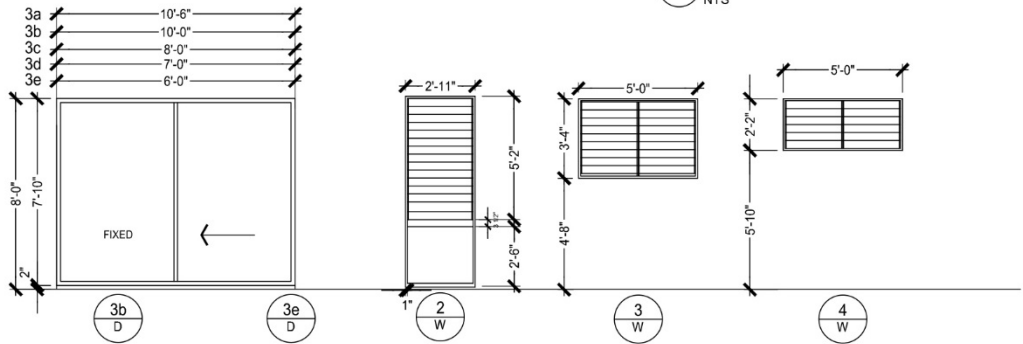


3 WINDOW ELEVATIONS - UNITS PI-2, PII-2
SCALE: 1/8" = 1'-0"

G


UNITS PI-2, PII-2

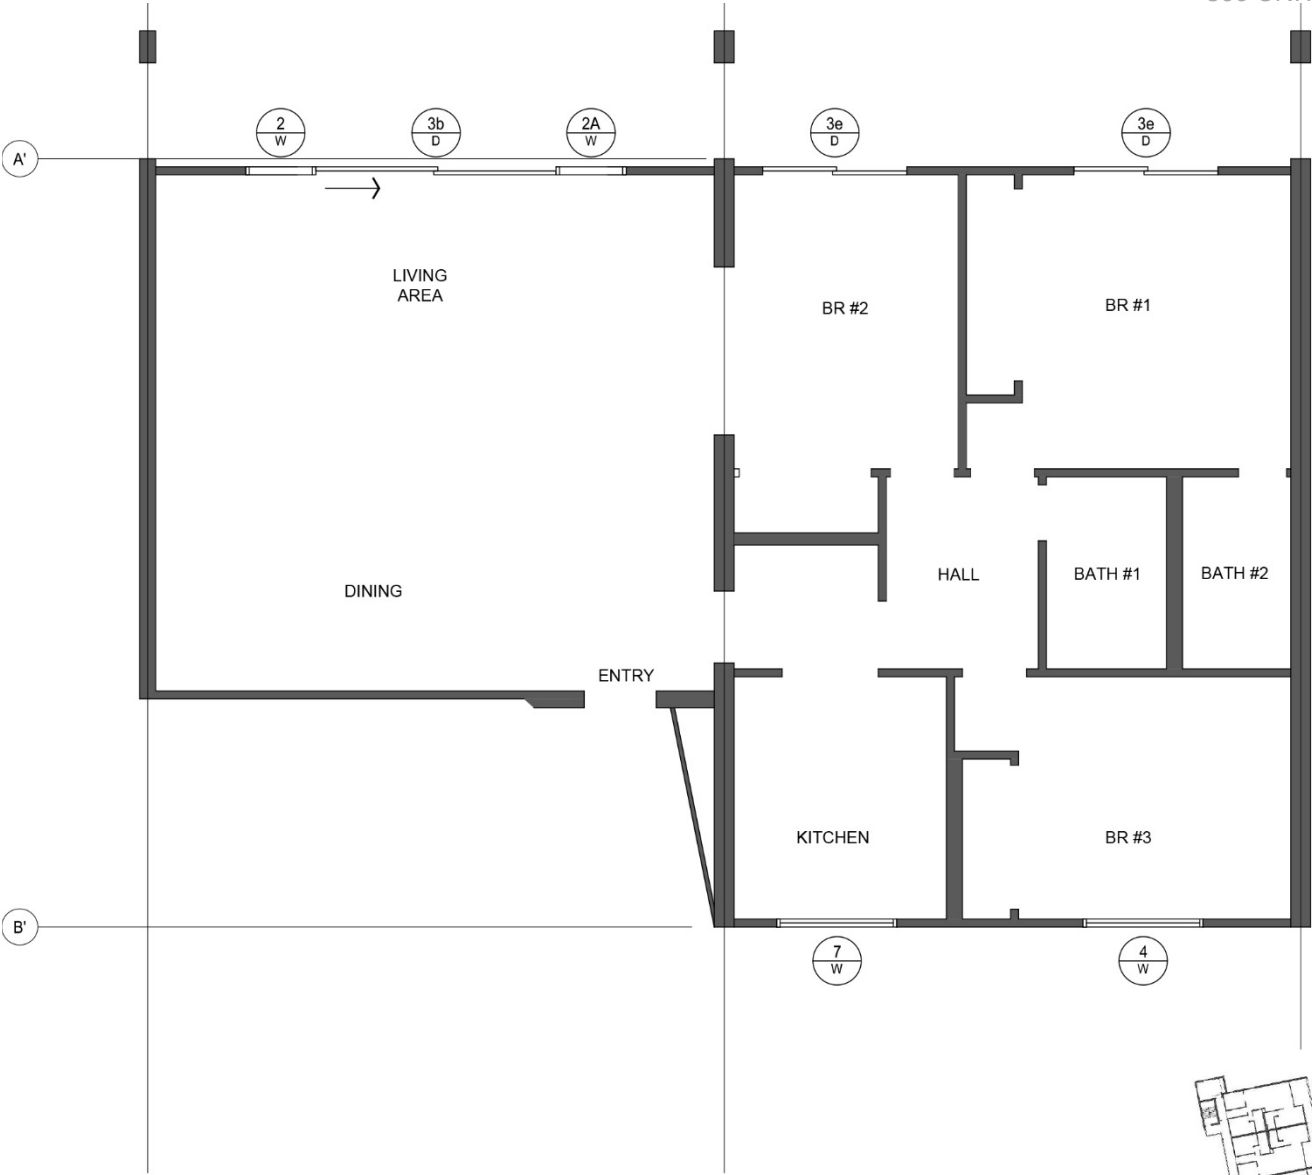

1 UNIT TYPE H PLAN
SCALE: 1/8" = 1'-0"

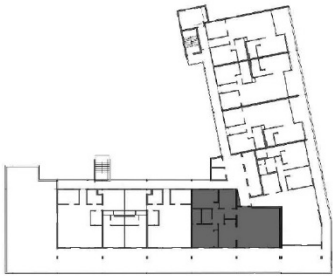


2 KEY PLAN
NTS

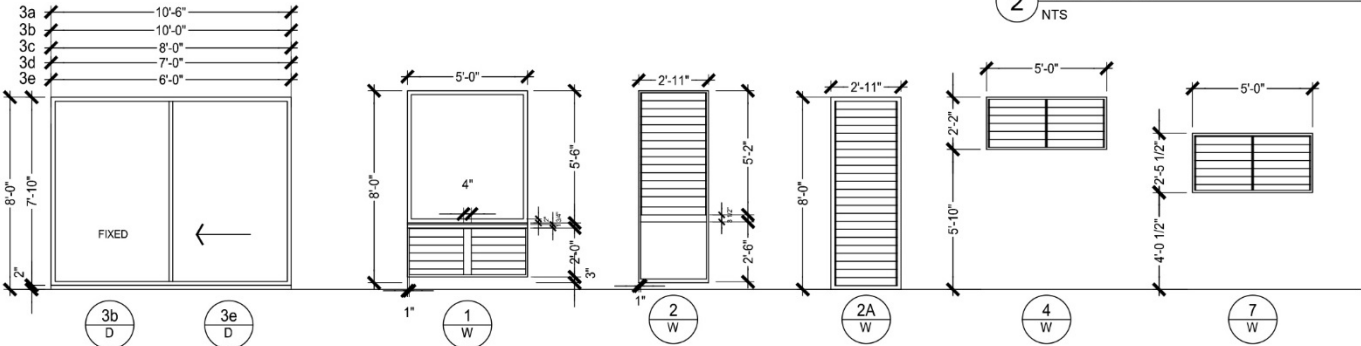


3 WINDOW ELEVATIONS - UNITS PI-3, PII-3
SCALE: 1/8" = 1'-0"


H
UNITS PI-3, PII-3

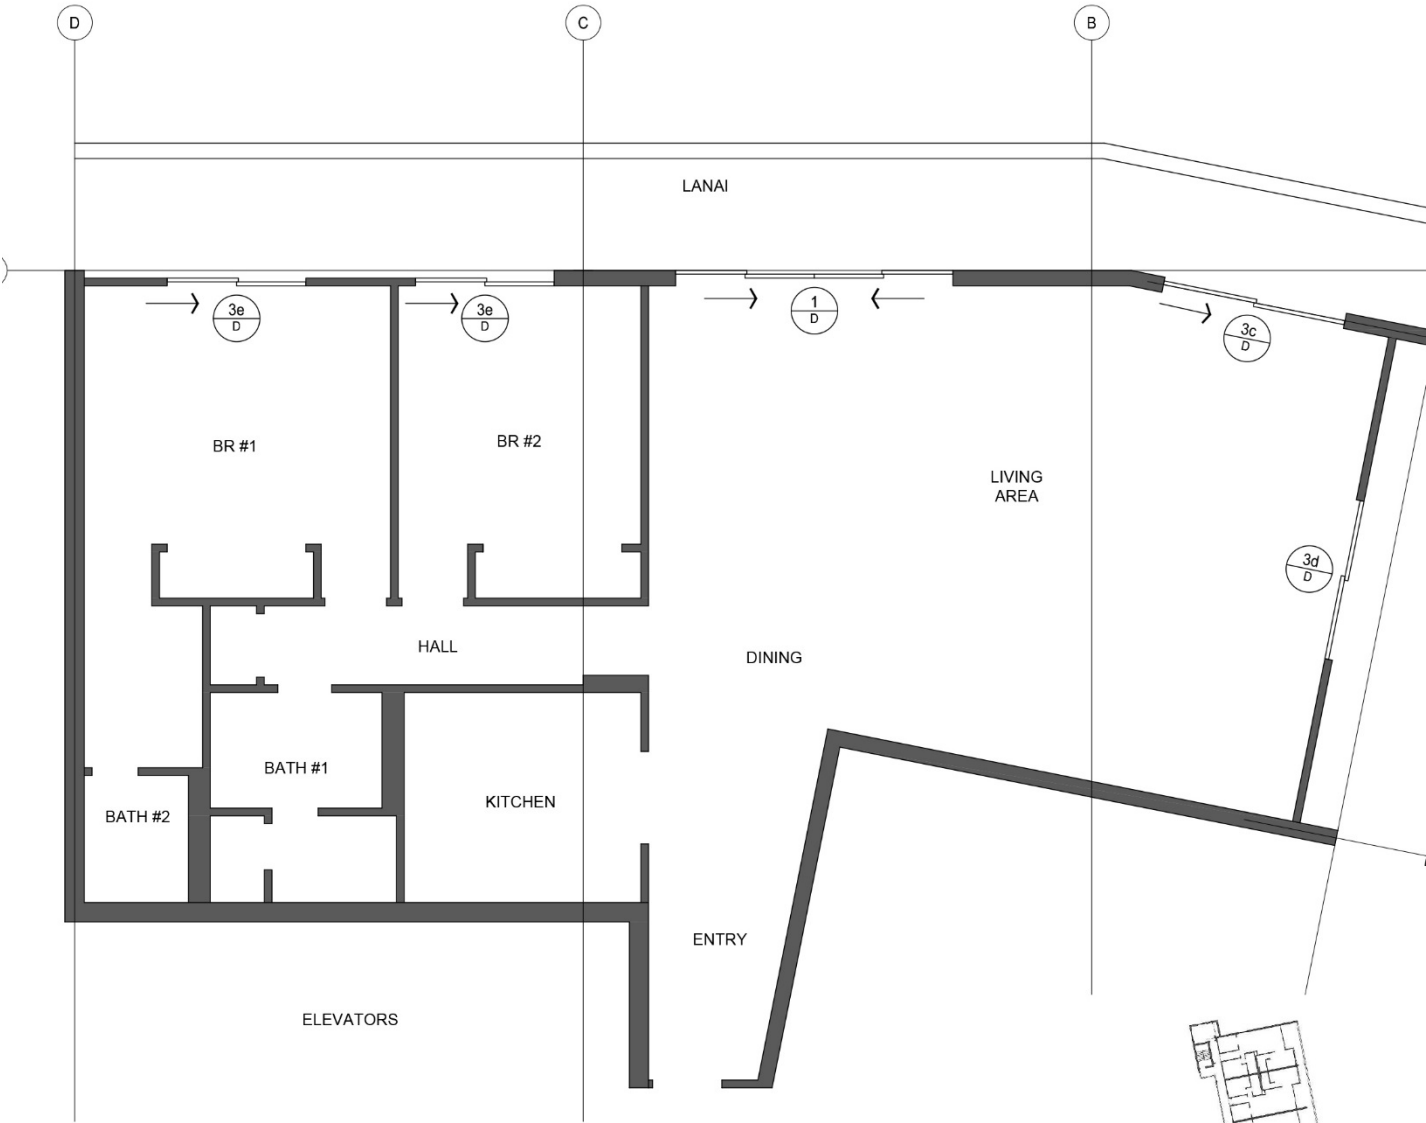


1 UNIT TYPE I PLAN
SCALE: 1/8" = 1'-0"

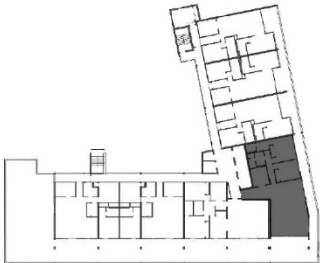

2 KEY PLAN
NTS

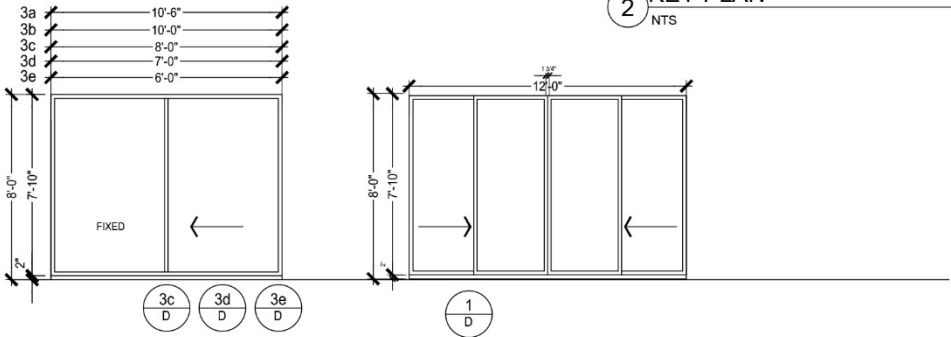


3 WINDOW ELEVATIONS - UNITS PI-4, PII-4
SCALE: 1/8" = 1'-0"

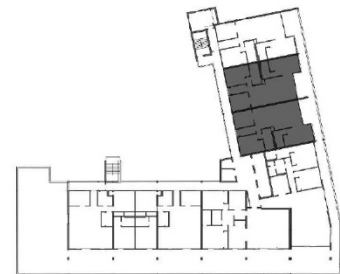


SCALE: 1/8" = 1'-0"

NTS

 


UNITS PI-5,6, PII-5,6

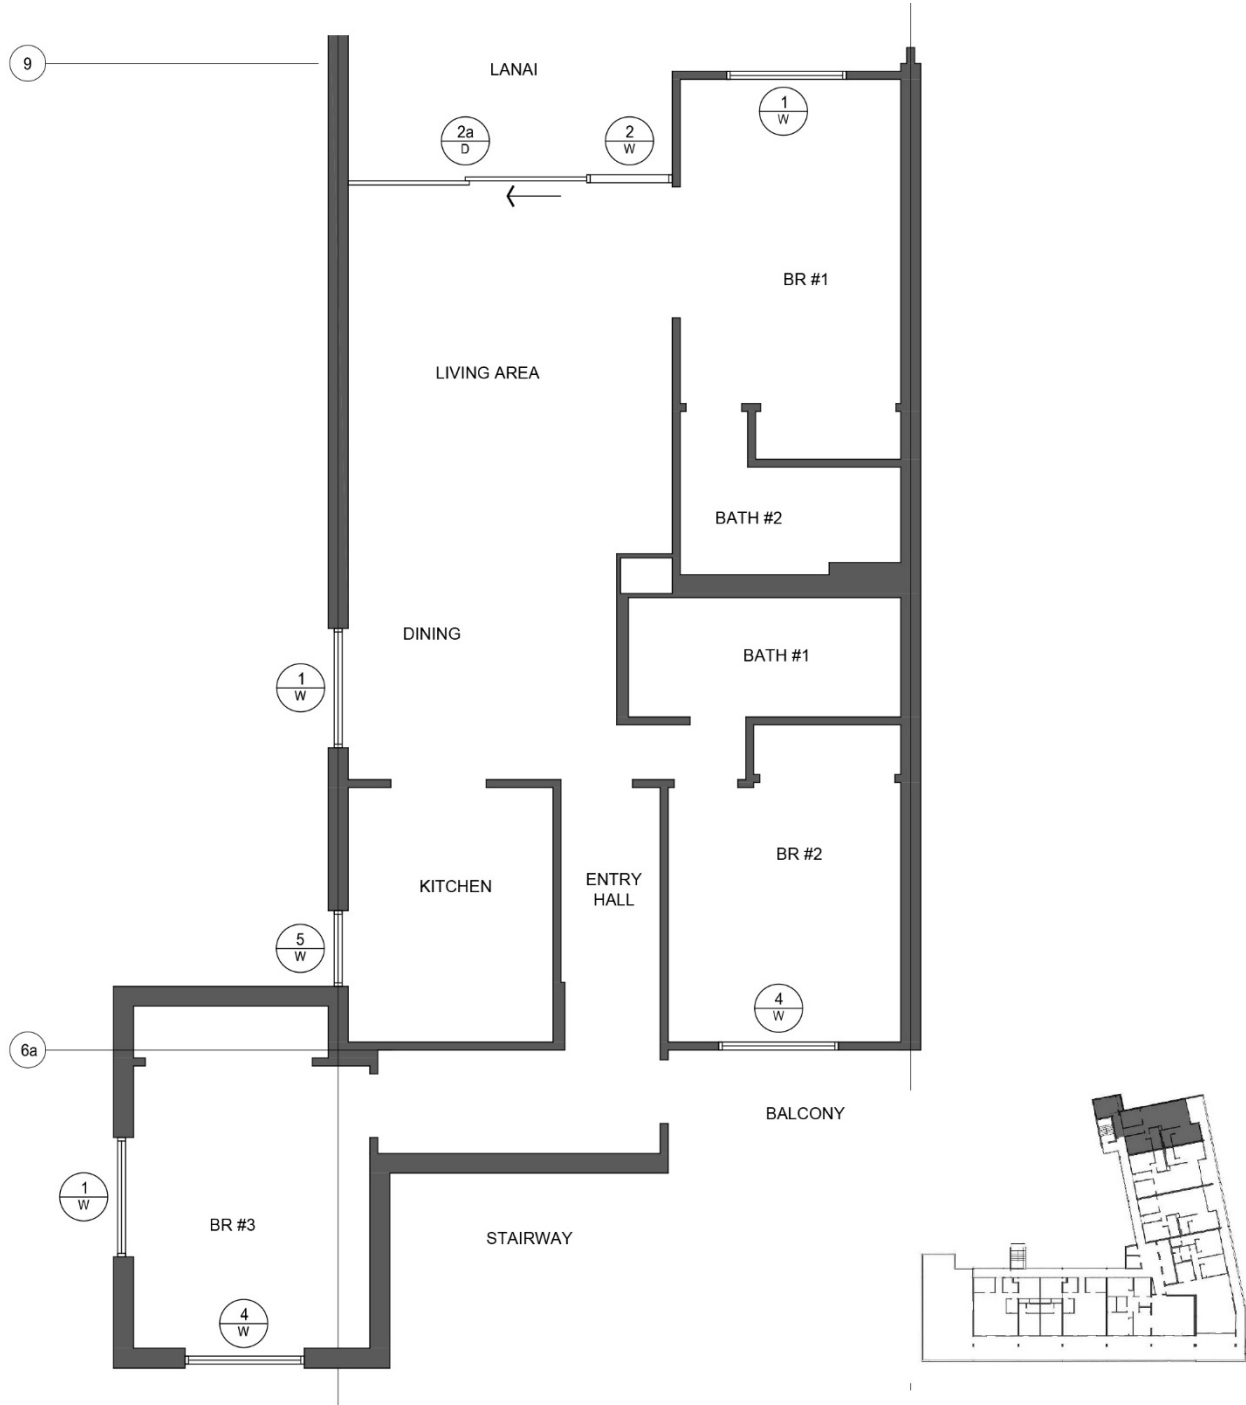

1 UNIT TYPE K PLAN
SCALE: 1/8" = 1'-0"

2 KEY PLAN
NTS

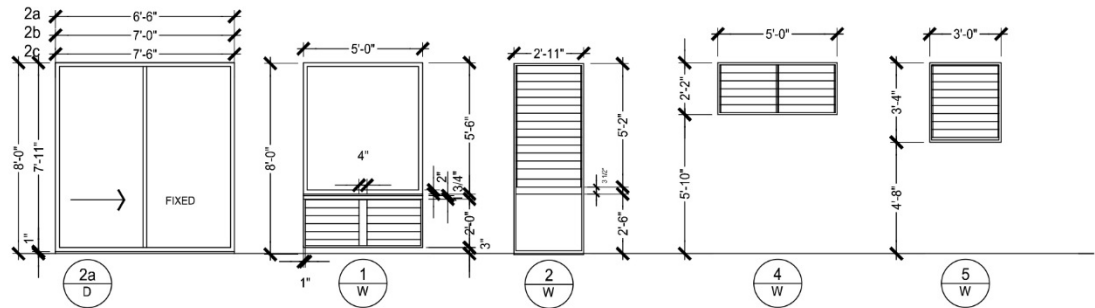


3 WINDOW ELEVATIONS - UNITS PI-7, PII-7
SCALE: 1/8" = 1'-0"

K
UNITS PI-7, PII-7



1 UNIT TYPE MGR PLAN
SCALE: 1/8" = 1'-0"

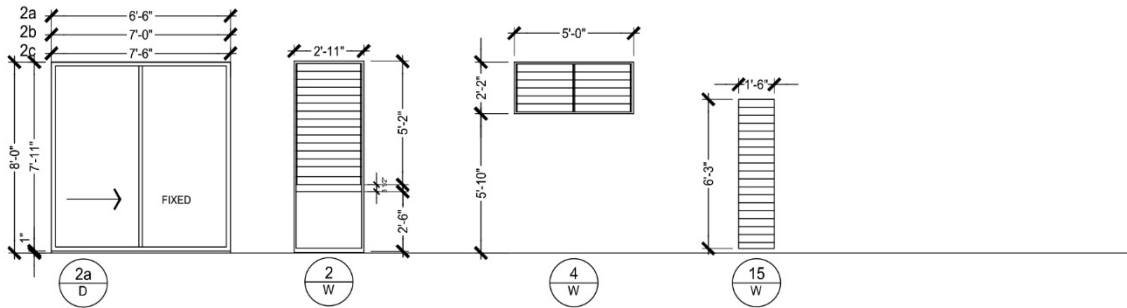

3 WINDOW ELEVATIONS - UNIT 305
SCALE: 1/8" = 1'-0"

305
UNIT 305 MANAGER